


南立面図 S1/100

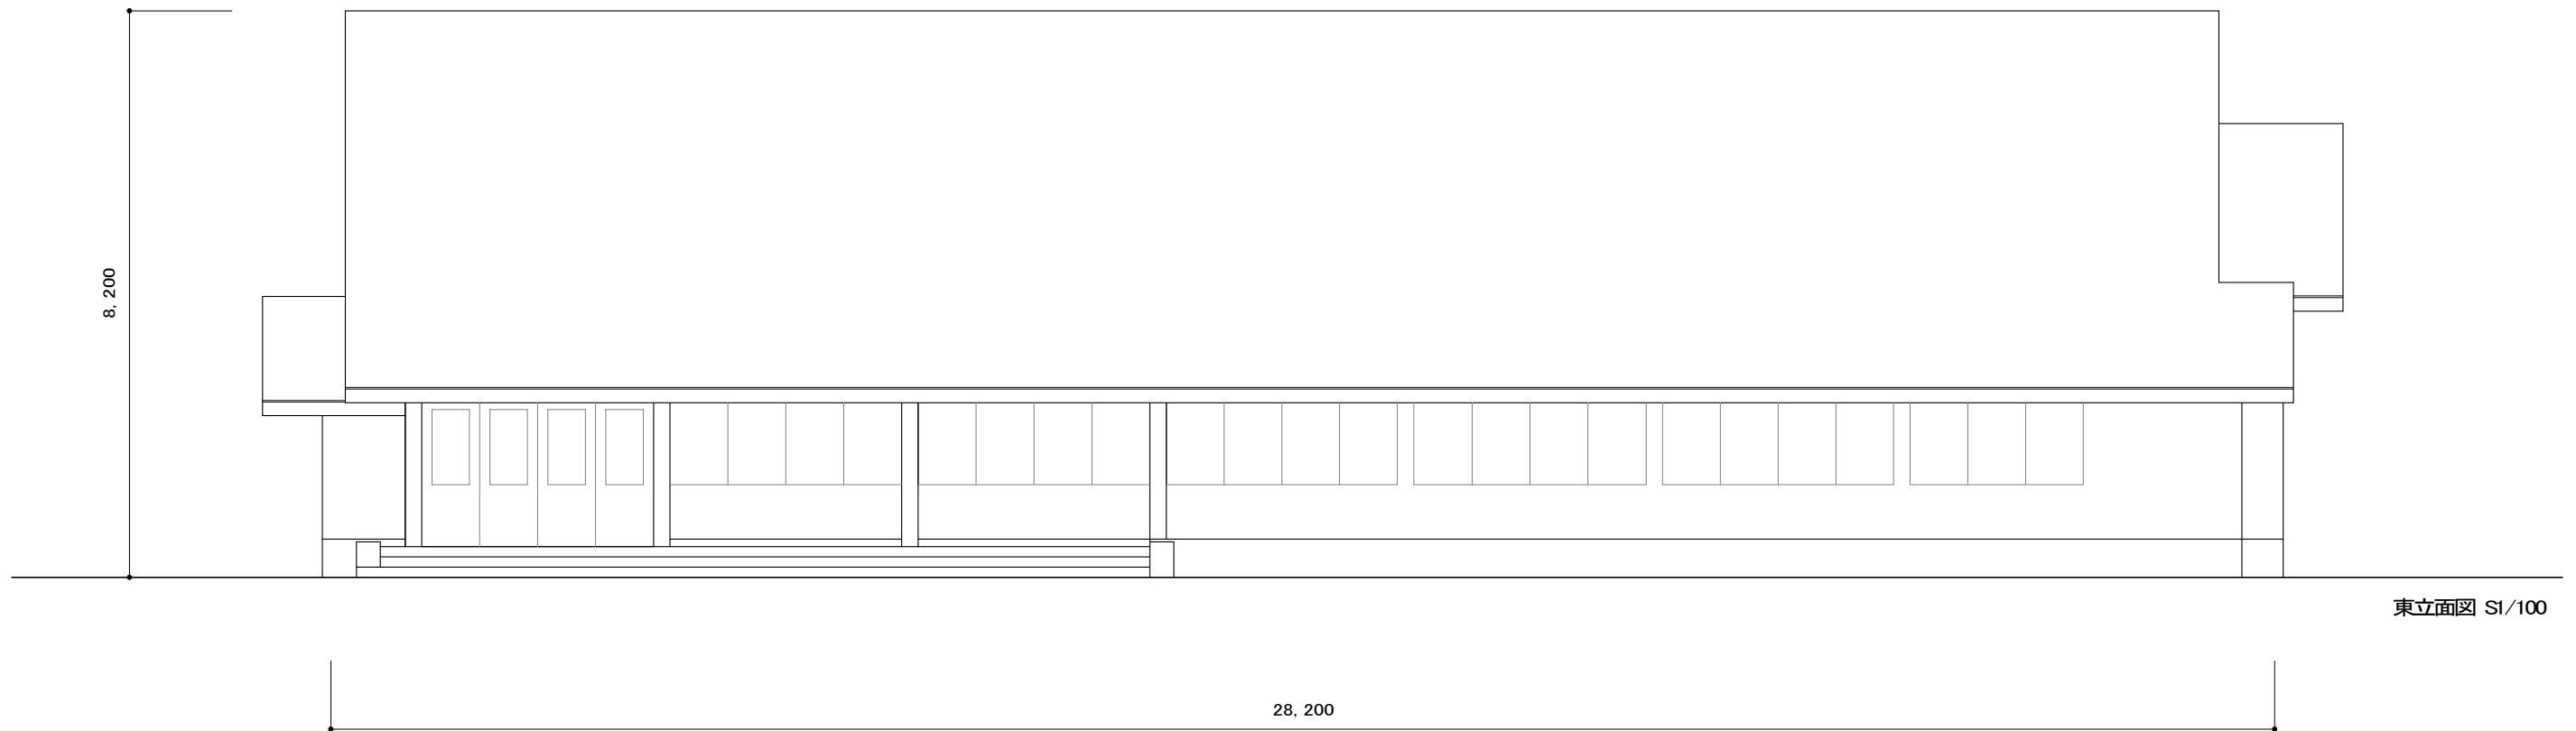

東立面図 S1/100